


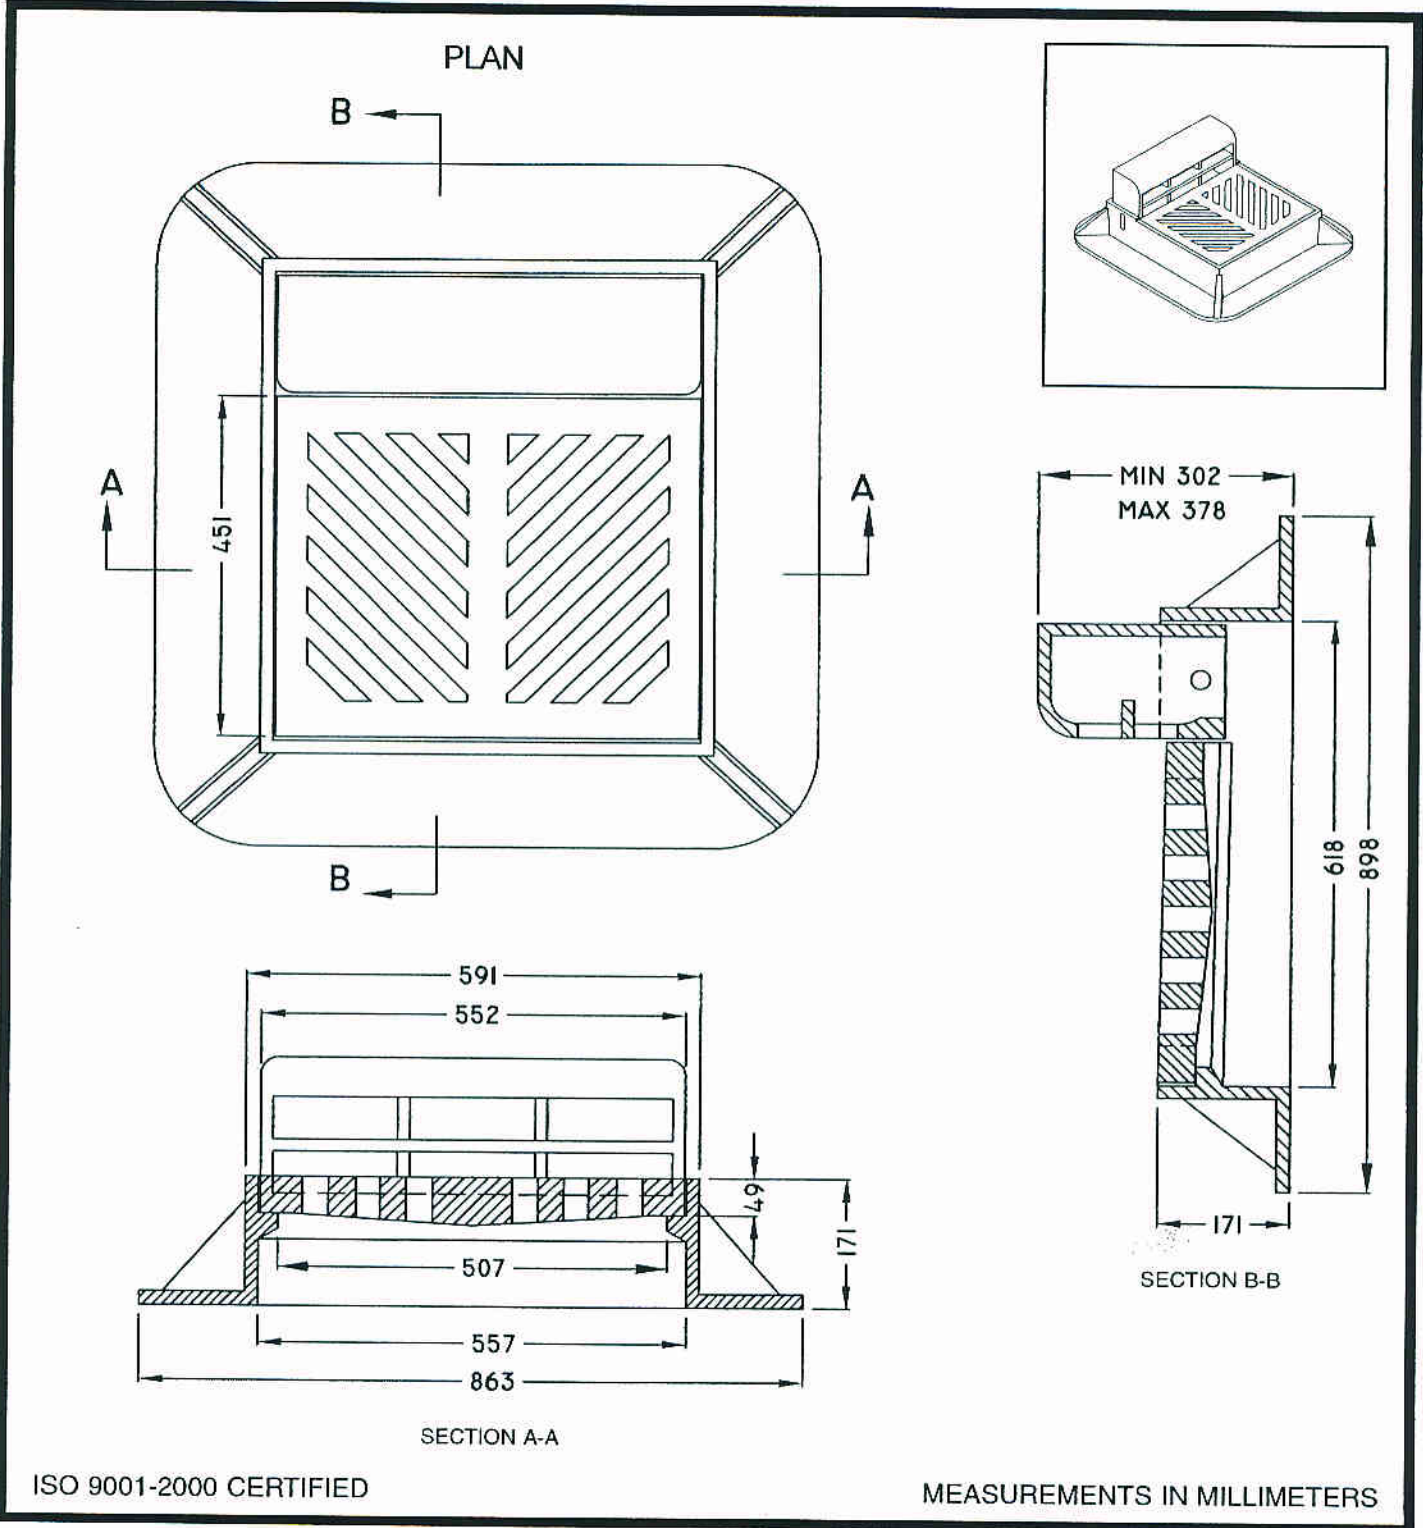

FRAME, GRATE AND SIDE INLET

TF-103-4



TITAN FOUNDRY

WINNIPEG, MANITOBA